

| ITEM NO. | PART NUMBER | DESCRIPTION | MATERIAL | COLOR | SIZE | QTY. | WEIGHT |
|----------|-------------|---|-------------------------|------------------------------|--------------------|------|--------|
| 1 | 314-30-121 | Hanger No.3-H4 boxed | Cast iron | Black RAL 9005 (25-35 gloss) | 0 | 1 | 11.917 |
| 2 | 314-30-121 | Hanger No.3-H4 boxed | Cast iron | Black RAL 9005 (25-35 gloss) | 0 | 1 | 11.917 |
| 3 | 314-40-591 | Track No.3-T4 1-1/2" round track without brackets for 56" single door opening | 1020 (DOM) steel tubing | Black RAL 9005 (25-35 gloss) | 1-1/2" x 122" | 1 | 20.282 |
| 4 | 314-50-135 | Bumper shoe L-bracket set no. 313 | Steel | Black RAL 9005 (25-35 gloss) | 0 | 4 | 0.551 |
| 5 | 314-50-143 | Front binder No.307 | Steel | Black RAL 9005 (25-35 gloss) | 0 | 2 | 3.409 |
| 6 | 314-50-232 | Combined bumper and end track support No.340 | Steel | Black RAL 9005 (25-35 gloss) | 0 | 1 | 8.023 |
| 7 | 314-50-242 | Combined bumper, cord pulley and end track support No.347 | Steel | Black RAL 9005 (25-35 gloss) | 0 | 1 | 9.500 |
| 8 | 314-60-120 | Track to wall center mount bracket No.3-C4 | Steel | Black RAL 9005 (25-35 gloss) | 0 | 5 | 1.260 |
| 9 | 370-60-233 | Door guide No.364 | Steel | Black RAL 9005 (25-35 gloss) | 0 | 1 | 13.138 |
| 10 | 380-30-121 | Raised Door Pull No.305 | Cast iron | Black RAL 9005 (25-35 gloss) | 0 | 1 | 0.718 |
| 11 | 380-30-223 | Flush door pull No.306 Shallow | Cast iron | Black RAL 9005 (25-35 gloss) | 0 | 1 | 1.511 |
| 12 | 380-70-127 | Wire rope sash cord assembled with crimping sleeve, No.323 | Stainless steel 18-8 | Mill finish | 134" x 1/8" | 1 | 0.064 |
| 13 | 380-70-156 | Threaded connecting link | Steel | Galvanized | 0 | 2 | 0.02 |
| 14 | 380-70-151 | Wire rope cable or chain bracket No.403 | Steel | Black RAL 9005 (25-35 gloss) | 0 | 1 | 0.135 |
| 15 | 380-70-220 | Weight holder No.374 | Steel | Black RAL 9005 (25-35 gloss) | 0 | 1 | 0.472 |
| 16 | 380-70-230 | Counterbalance weight No.384 | Ductile iron 65-45-12 | Black RAL 9005 (25-35 gloss) | 4-1/8" x 13/16" | 2 | 2.063 |
| 17 | 380-70-250 | Counterbalance weight No.384 | Ductile iron 65-45-12 | Black RAL 9005 (25-35 gloss) | 4-1/8" x -2-13/16" | 2 | 5.844 |

| | | | | |
|--|-------------|------|----|--------|
| | | | | |
| | | | | |
| | | | | |
| | | | | |
| REV. | DESCRIPTION | DATE | BY | APPR'D |
| REVISION | | | | |
| THE INFORMATION CONTAINED IN THIS DRAWING IS THE SOLE PROPERTY OF SCOTT WILLO SOLUTION ANY REPRODUCTION IN PART OR WHOLE WITHOUT THE WRITTEN PERMISSION OF SWS IS STRICTLY PROHIBITED. | | | | |


UNLESS OTHERWISE SPECIFIED
DIMENSIONS ARE IN INCHES
TOLERANCES ARE:
.X= ±.030
.XX= ±.015
.XXX= ±.005
ANGULAR= ±1°
MACHINED SURFACES TO HAVE
125 RMS FINISH
CONCENTRICITY= ±.002 T.I.R.
BREAK ALL SHARP EDGES

COPYRIGHTED CAD
GENERATED DRAWING.
DO NOT MANUALLY UPDATE

| | |
|----------------|--------------------------|
| DRAWN BY HT | DRAWN DATE 13-02-2025 |
| CHECKED BY | CHECKED BY |
| APPROVED BY | APPROVED DATE |

SHEET 1 OF 4

SCALE:
1:25

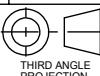THIRD ANGLE
PROJECTION


**ALLLITH
MANUFACTURING
COMPANY**

DESCRIPTION
No.756 Alllith sliding fire door track system for 56" wide opening

SIZE
B

P/N
316-10-270

REV.

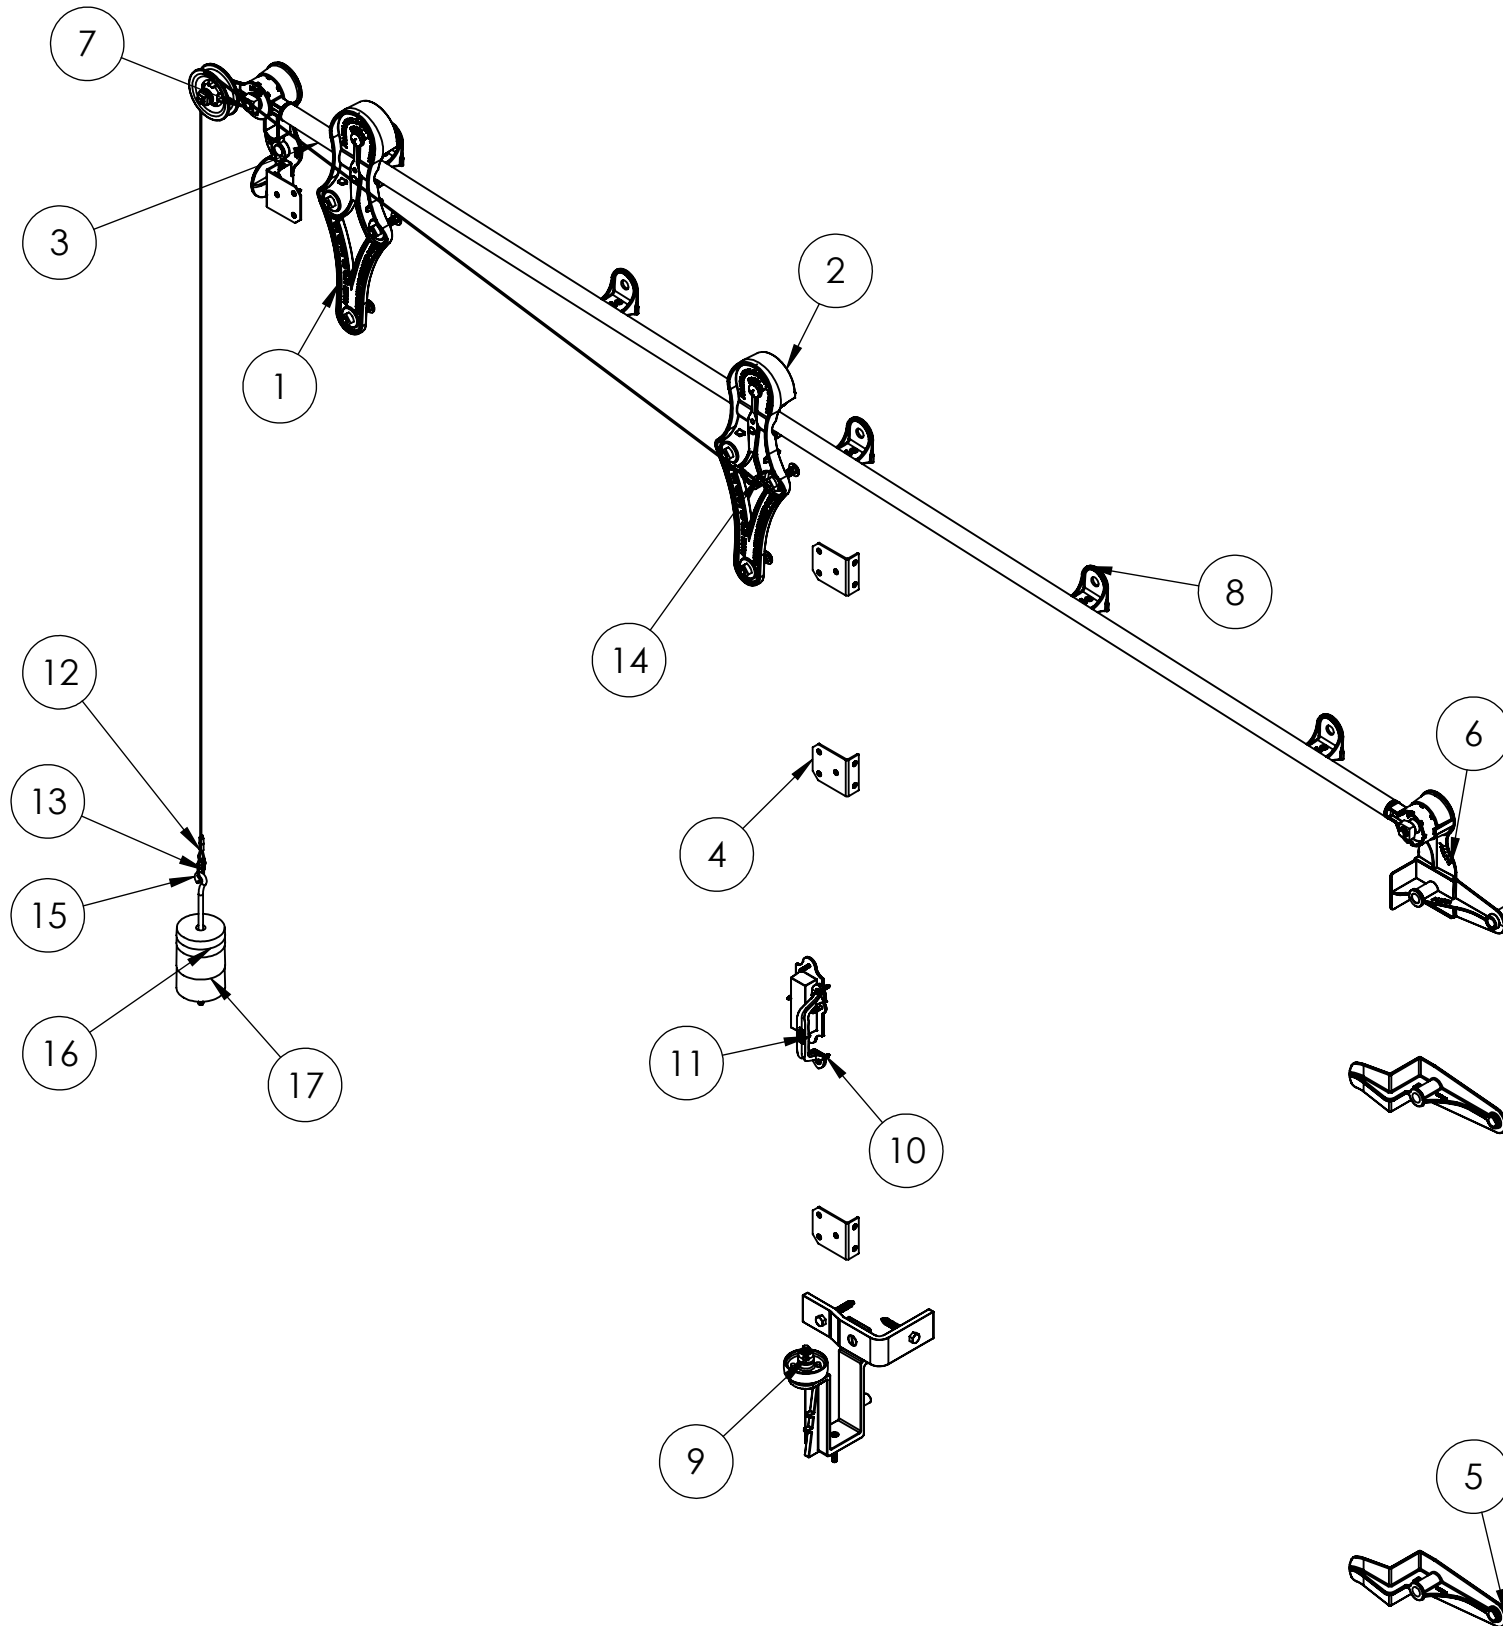

| REV. | DESCRIPTION | DATE | BY | APPR'D |
|------|-------------|------|----|--------|
| | | | | |
| | | | | |
| | | | | |
| | | | | |

REVISION


THE INFORMATION CONTAINED IN THIS DRAWING IS THE SOLE PROPERTY OF SCOTT WILLO SOLUTION ANY REPRODUCTION IN PART OR WHOLE WITHOUT THE WRITTEN PERMISSION OF SWS IS STRICTLY PROHIBITED.

UNLESS OTHERWISE SPECIFIED
DIMENSIONS ARE IN INCHES
TOLERANCES ARE:
.X= ±.030
.XX= ±.015
.XXX= ±.005
ANGULAR= ±1°
MACHINED SURFACES TO HAVE
125 RMS FINISH
CONCENTRICITY= ±.002 T.I.R.
BREAK ALL SHARP EDGES

| | |
|---|--------------------------|
| COPYRIGHTED CAD GENERATED DRAWING, DO NOT MANUALLY UPDATE | |
| DRAWN BY HT | DRAWN DATE 13-02-2025 |
| CHECKED BY | CHECKED BY |
| APPROVED BY | APPROVED DATE |
| SHEET 2 OF 4 | |
| SCALE: 1:15 | |

| | |
|--|--------------------------|
| ALLITH MANUFACTURING COMPANY | |
| DESCRIPTION No.756 Allith sliding fire door track system for 56" wide opening | |
| SIZE B | P/N 316-10-270 |
| REV. | |

OPEN CONDITION

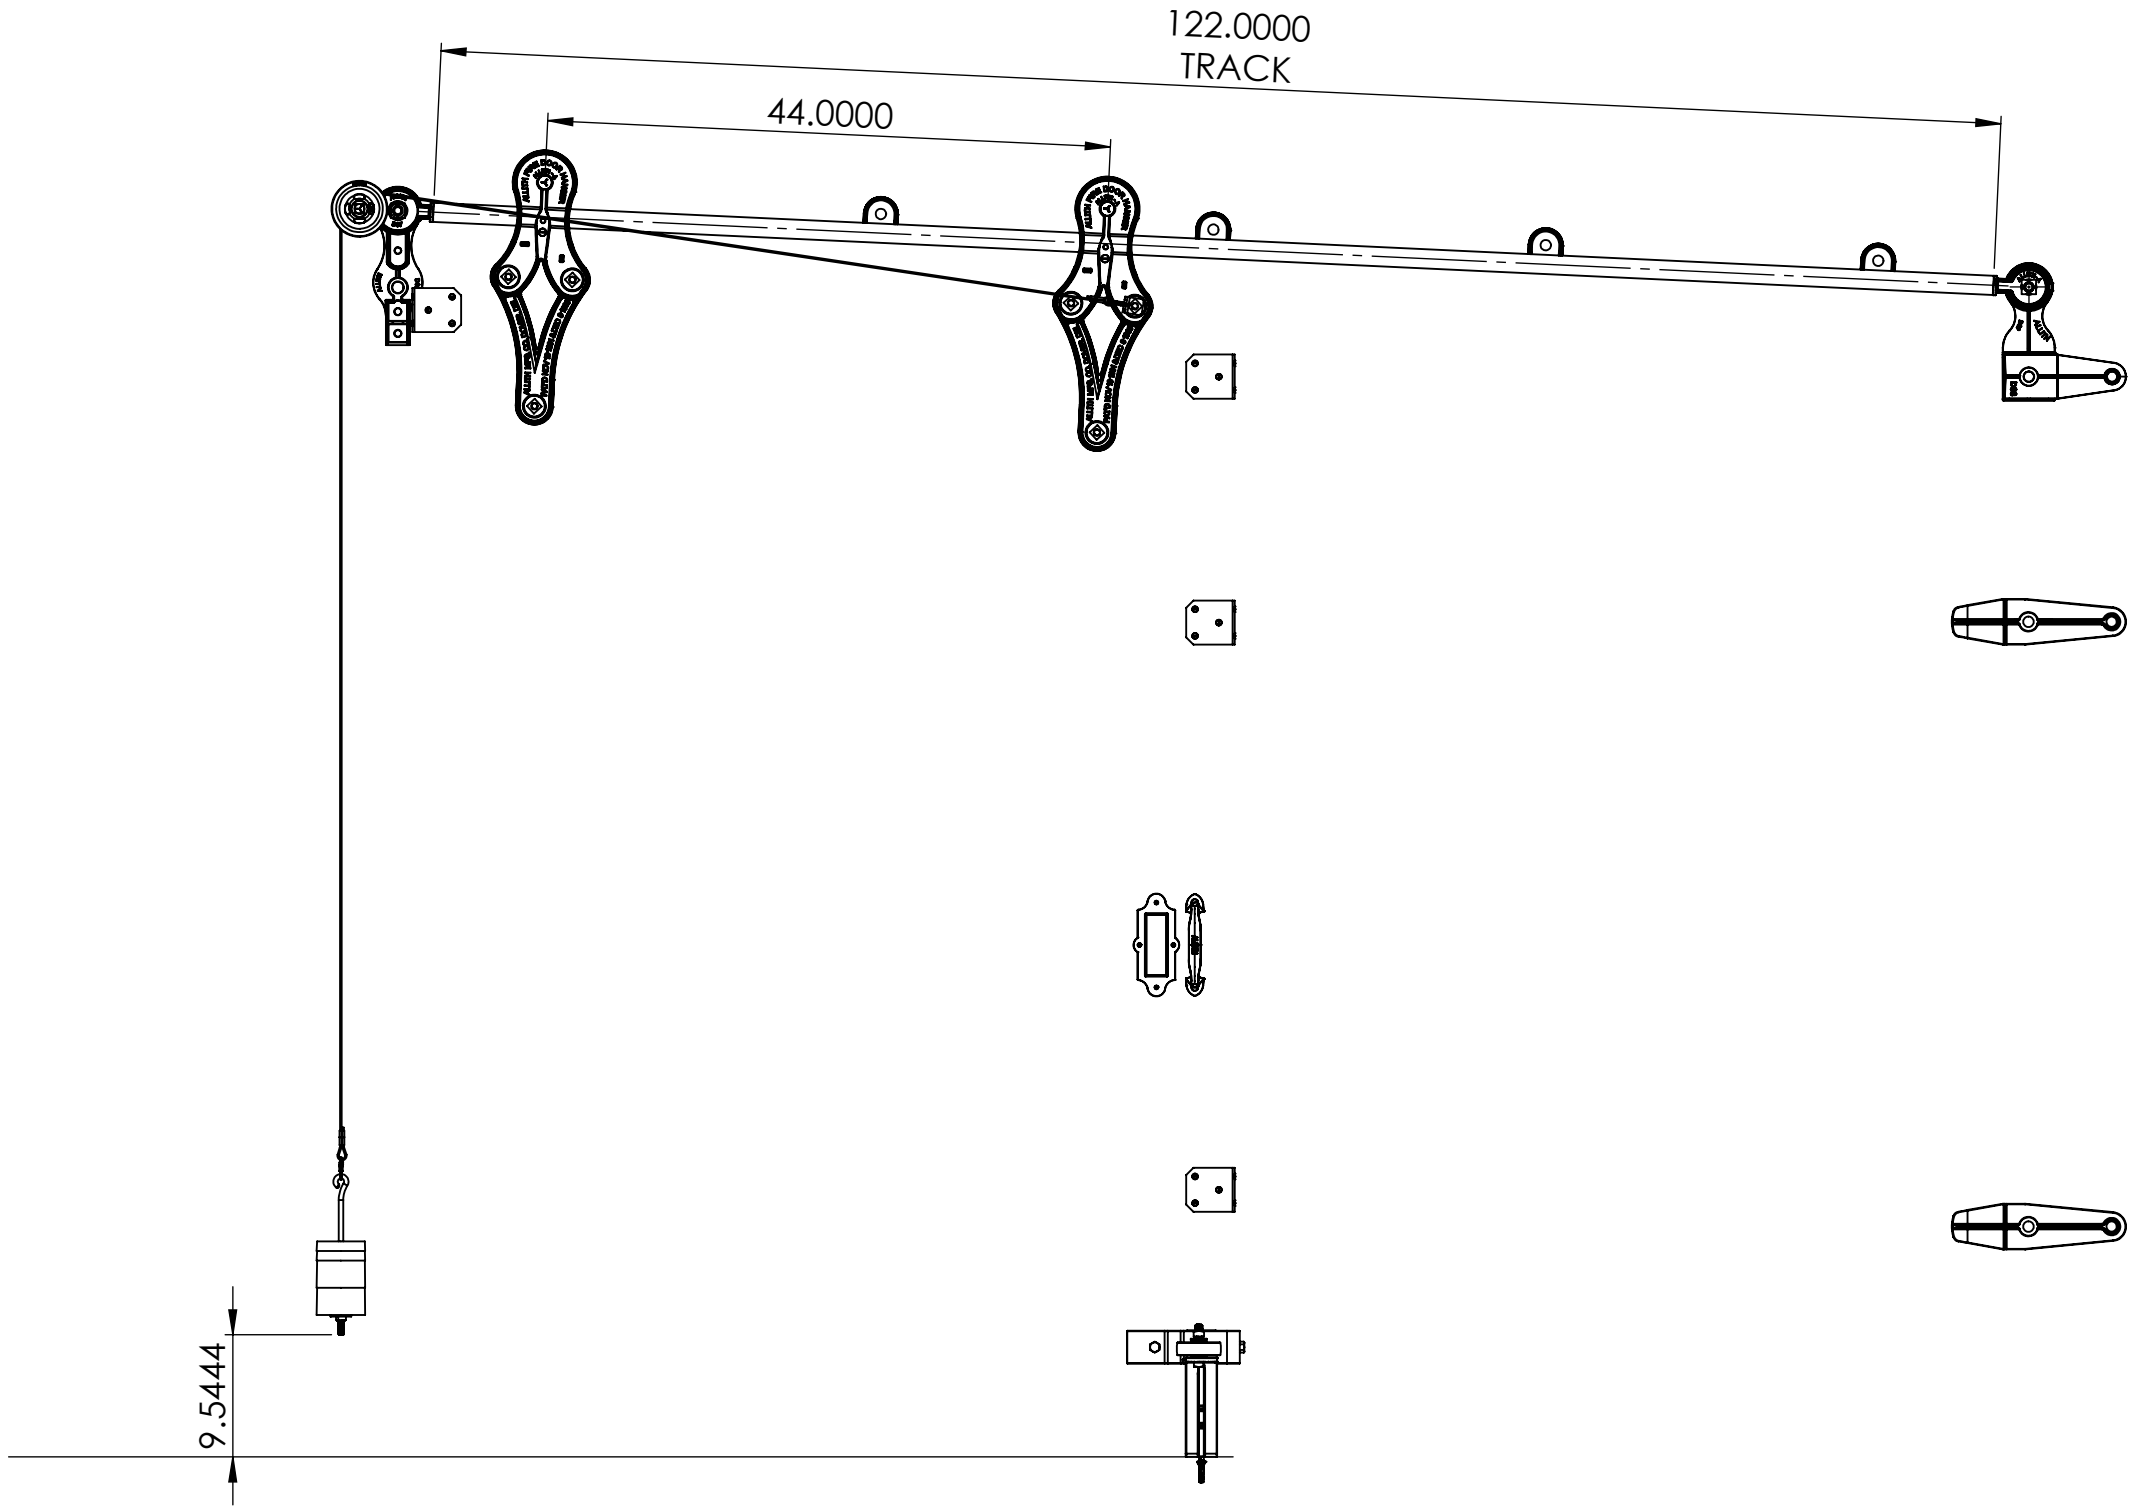

| REV. | DESCRIPTION | DATE | BY | APPR'D |
|------|-------------|------|----|--------|
| | | | | |
| | | | | |
| | | | | |
| | | | | |


REVISION

THE INFORMATION CONTAINED IN THIS DRAWING IS THE SOLE PROPERTY OF SCOTT WILLO SOLUTION ANY REPRODUCTION IN PART OR WHOLE WITHOUT THE WRITTEN PERMISSION OF SWS IS STRICTLY PROHIBITED.

UNLESS OTHERWISE SPECIFIED
DIMENSIONS ARE IN INCHES
TOLERANCES ARE:
.X= ±.030
.XX= ±.015
.XXX= ±.005
ANGULAR= ±1°
MACHINED SURFACES TO HAVE
125 RMS FINISH
CONCENTRICITY= ±.002 T.I.R.
BREAK ALL SHARP EDGES

| | |
|---|--------------------------|
| COPYRIGHTED CAD GENERATED DRAWING, DO NOT MANUALLY UPDATE | |
| DRAWN BY HT | DRAWN DATE 13-02-2025 |
| CHECKED BY | CHECKED BY |
| APPROVED BY | APPROVED DATE |
| SHEET 3 OF 4 | |
| SCALE: 1:15 | |

| | |
|--|-------------------|
| ALLITH MANUFACTURING COMPANY | |
| DESCRIPTION No.756 Allith sliding fire door track system for 56" wide opening | |
| SIZE B | P/N 316-10-270 |
| REV. | |

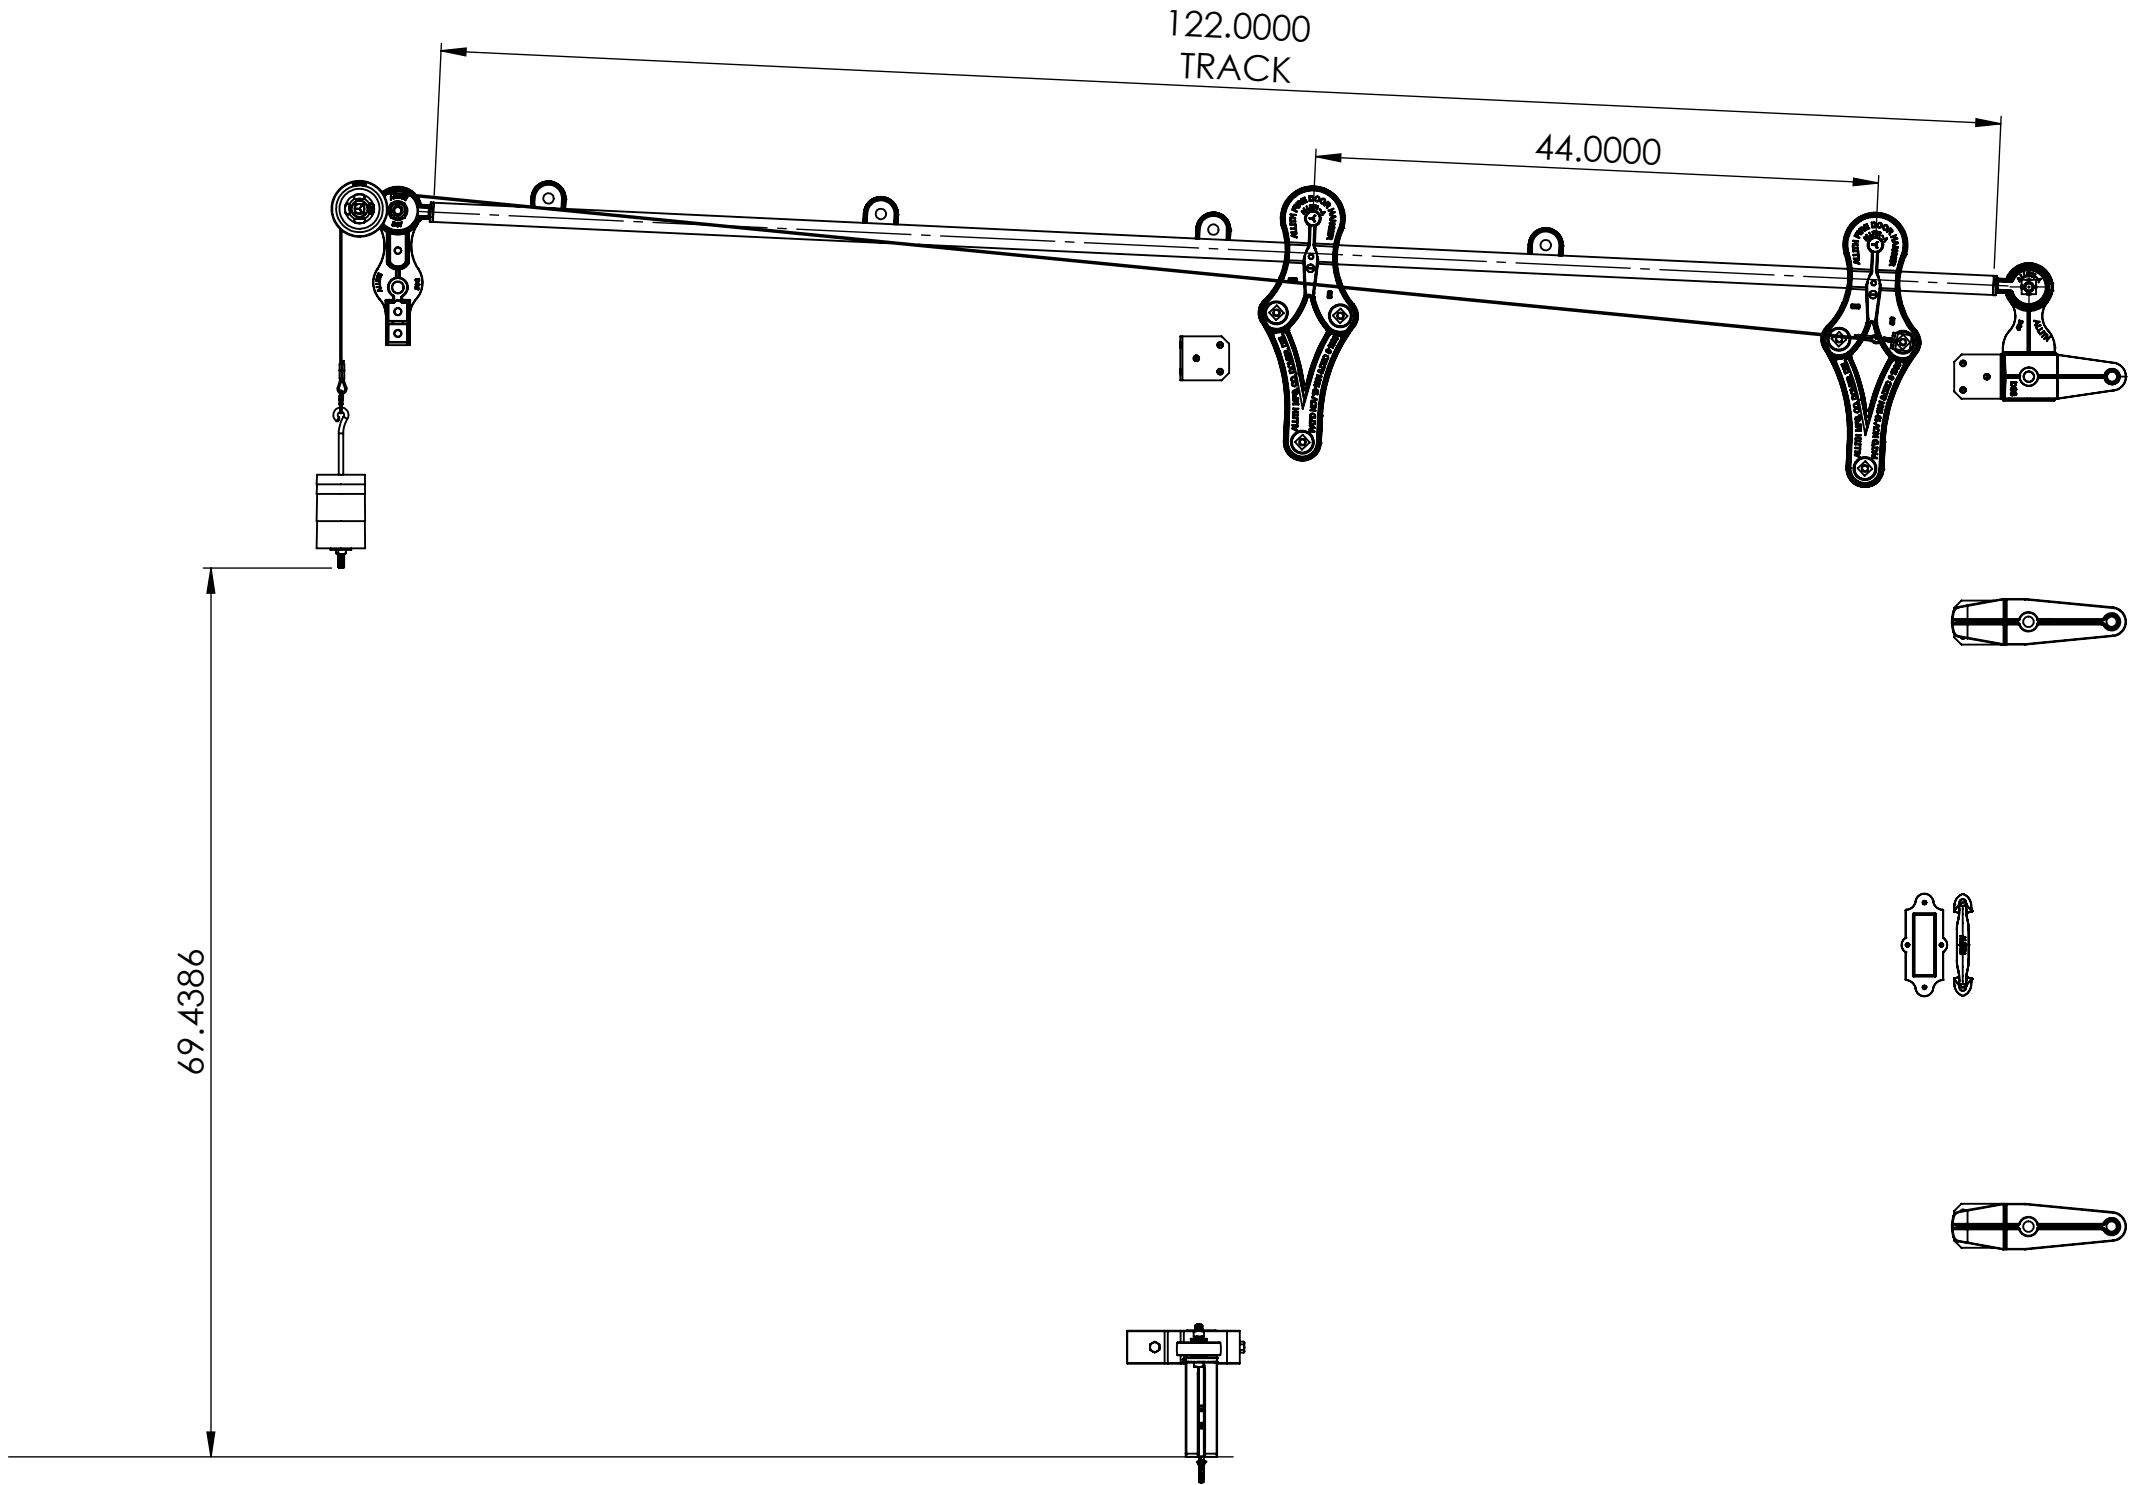

| REV. | DESCRIPTION | DATE | BY | APPR'D |
|--|-------------|------|----|--------|
| REVISION | | | | |
| THE INFORMATION CONTAINED IN THIS DRAWING IS THE SOLE PROPERTY OF SCOTT WILLO SOLUTION ANY REPRODUCTION IN PART OR WHOLE WITHOUT THE WRITTEN PERMISSION OF SWS IS STRICTLY PROHIBITED. | | | | |

UNLESS OTHERWISE SPECIFIED
DIMENSIONS ARE IN INCHES
TOLERANCES ARE:
.X= ±.030
.XX= ±.015
.XXX= ±.005
ANGULAR= ±1°
MACHINED SURFACES TO HAVE
125 RMS FINISH
CONCENTRICITY= ±.002 T.I.R.
BREAK ALL SHARP EDGES

| | |
|---|--------------------------|
| COPYRIGHTED CAD GENERATED DRAWING, DO NOT MANUALLY UPDATE | |
| DRAWN BY HT | DRAWN DATE 13-02-2025 |
| CHECKED BY | CHECKED BY |
| APPROVED BY | APPROVED DATE |
| SHEET 4 OF 4 | |
| SCALE: 1:15 | |

| | |
|--|-------------------|
| ALLITH MANUFACTURING COMPANY | |
| DESCRIPTION No.756 Allith sliding fire door track system for 56" wide opening | |
| SIZE B | P/N 316-10-270 |
| REV. | |